


MODEL 148-34 1-piece

Width: 48"
Depth: 34"
Height: 80 3/4"

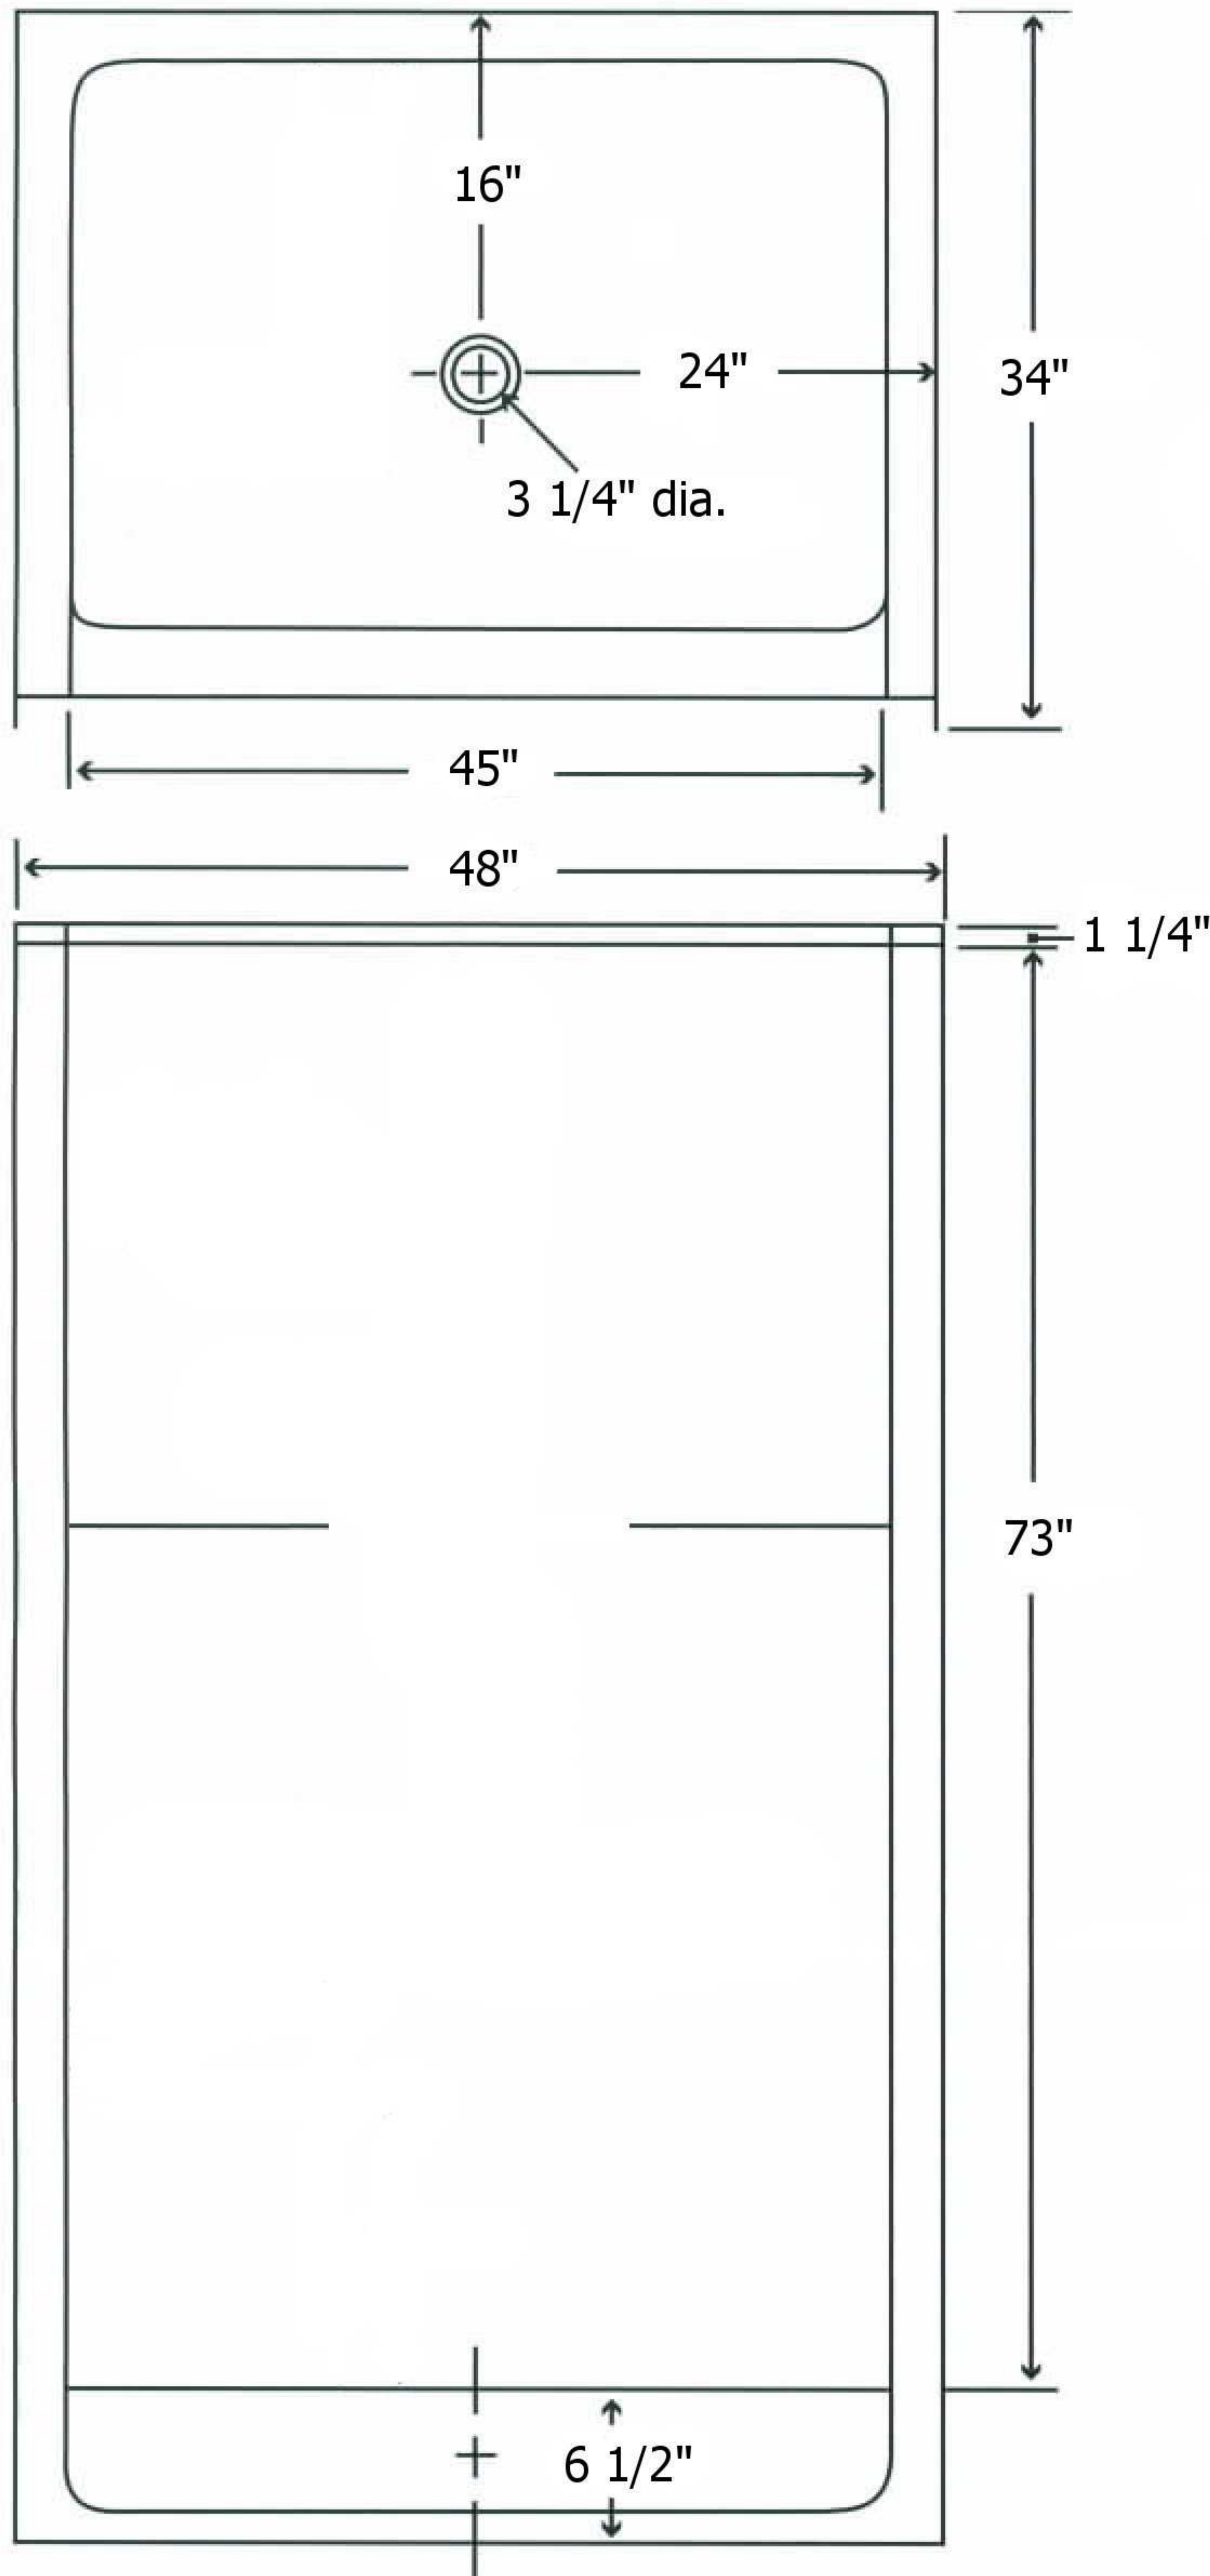

Units available in:
No Seat Model: No seat/LH or RH plumbing

Floor to Floor: 2"

All dimensions may vary.

Salo products are independently certified to meet ANSI Z 124 and HUD Bulletin 73A requirements.

